


SOUTHEAST ELEVATION
1/4" = 1'-0"

--- SHEAR WALLS USED

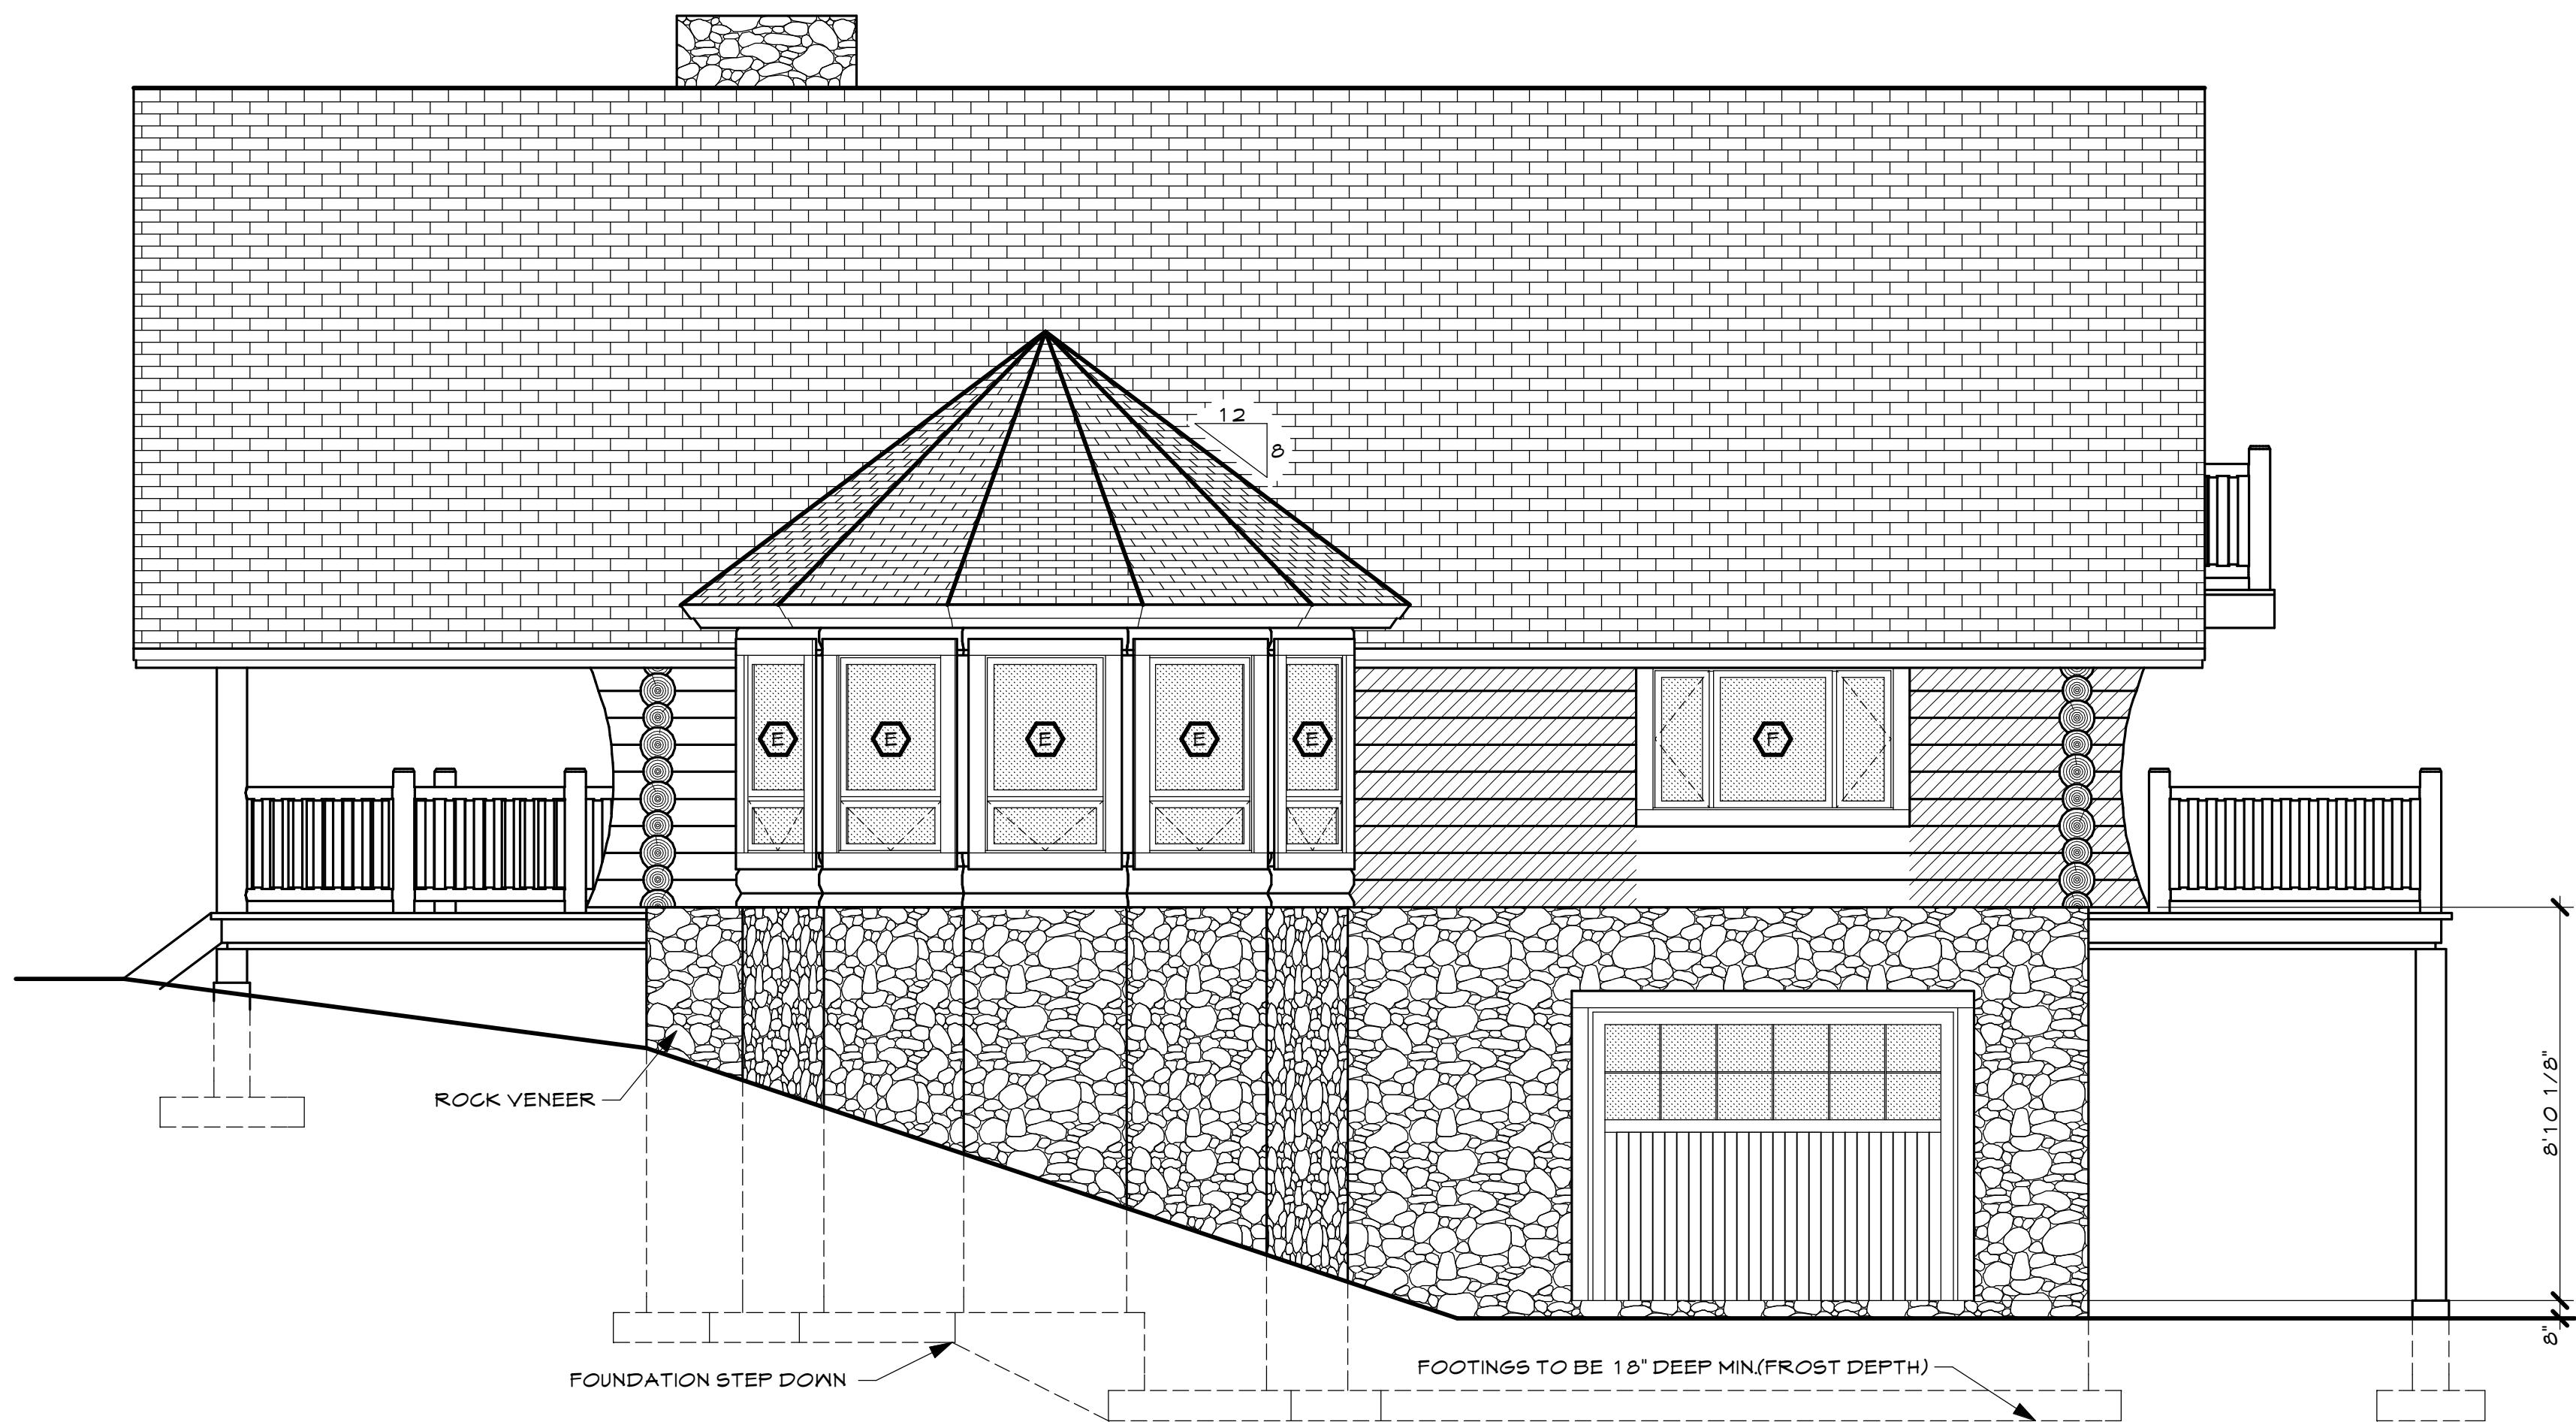


NORTHWEST ELEVATION
1/4" = 1'-0"

--- SHEAR WALLS USED

MARVIN WINDOW SCHEDULE			
IDENTIFICATION	QUANTITY	ELEVATION	ROUGH OPENING
A	4		2'-5" x 3'-11 5/8"
B	2		N.A. (SITE DETERMINED)
C	2		N.A. (SITE DETERMINED)
D	2		3'-1" x 4'-11 5/8"
E	7		3'-5" x 5'-6 1/4"
F	1		6'-9" x 3'-11 5/8"

NOTE: WINDOW SIZES SHOWN ABOVE ARE APPROXIMATE. ACTUAL SIZES ARE TO BE DETERMINED BY HOMEOWNER AND/OR GENERAL CONTRACTOR

Plans Prepared By:
Eric Bachofner
Big Fish Drafting
325 S. Broadway
Kalispell, MT 59901
Office: (406) 752-2392 Cell: (406) 261-1657
Big Fish Drafting is a Division Of:

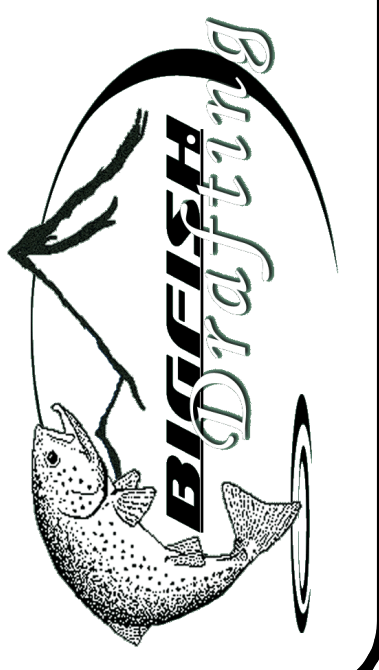

CONSTRUCTION DRAWINGS

CUSTOM SCRIBED LOG HOME PLANS FOR
Lenny & Cindy Price
42255 Castle Crag Road
Big Bear Lake, California
92315

Job Number 195
Plot Date 05/26/06
09/22/06
12/22/06
Released 04/05/07

Sheet
6
Of 17 Sheets